


NOTES: LOWER LEVEL "EUCA" LIMITS AND AIR SPACE LIMITS ON SECOND FLOOR = ELEVATION 8092.88
UPPER LEVEL "EUCA" LIMITS AND AIR SPACE LIMITS ON SECOND FLOOR = ELEVATION 8101.55

SEE SHEETS 7 & 8 FOR TYPICAL FLOOR PLANS OF UNIT TYPES "1A", "1B", "1D",
"1E", "2A", "2C", & "2F".

SEE SHEET 6 FOR "PHASING AIR SPACE UNIT A" DIMENSIONS AND AIR SPACE LIMITS

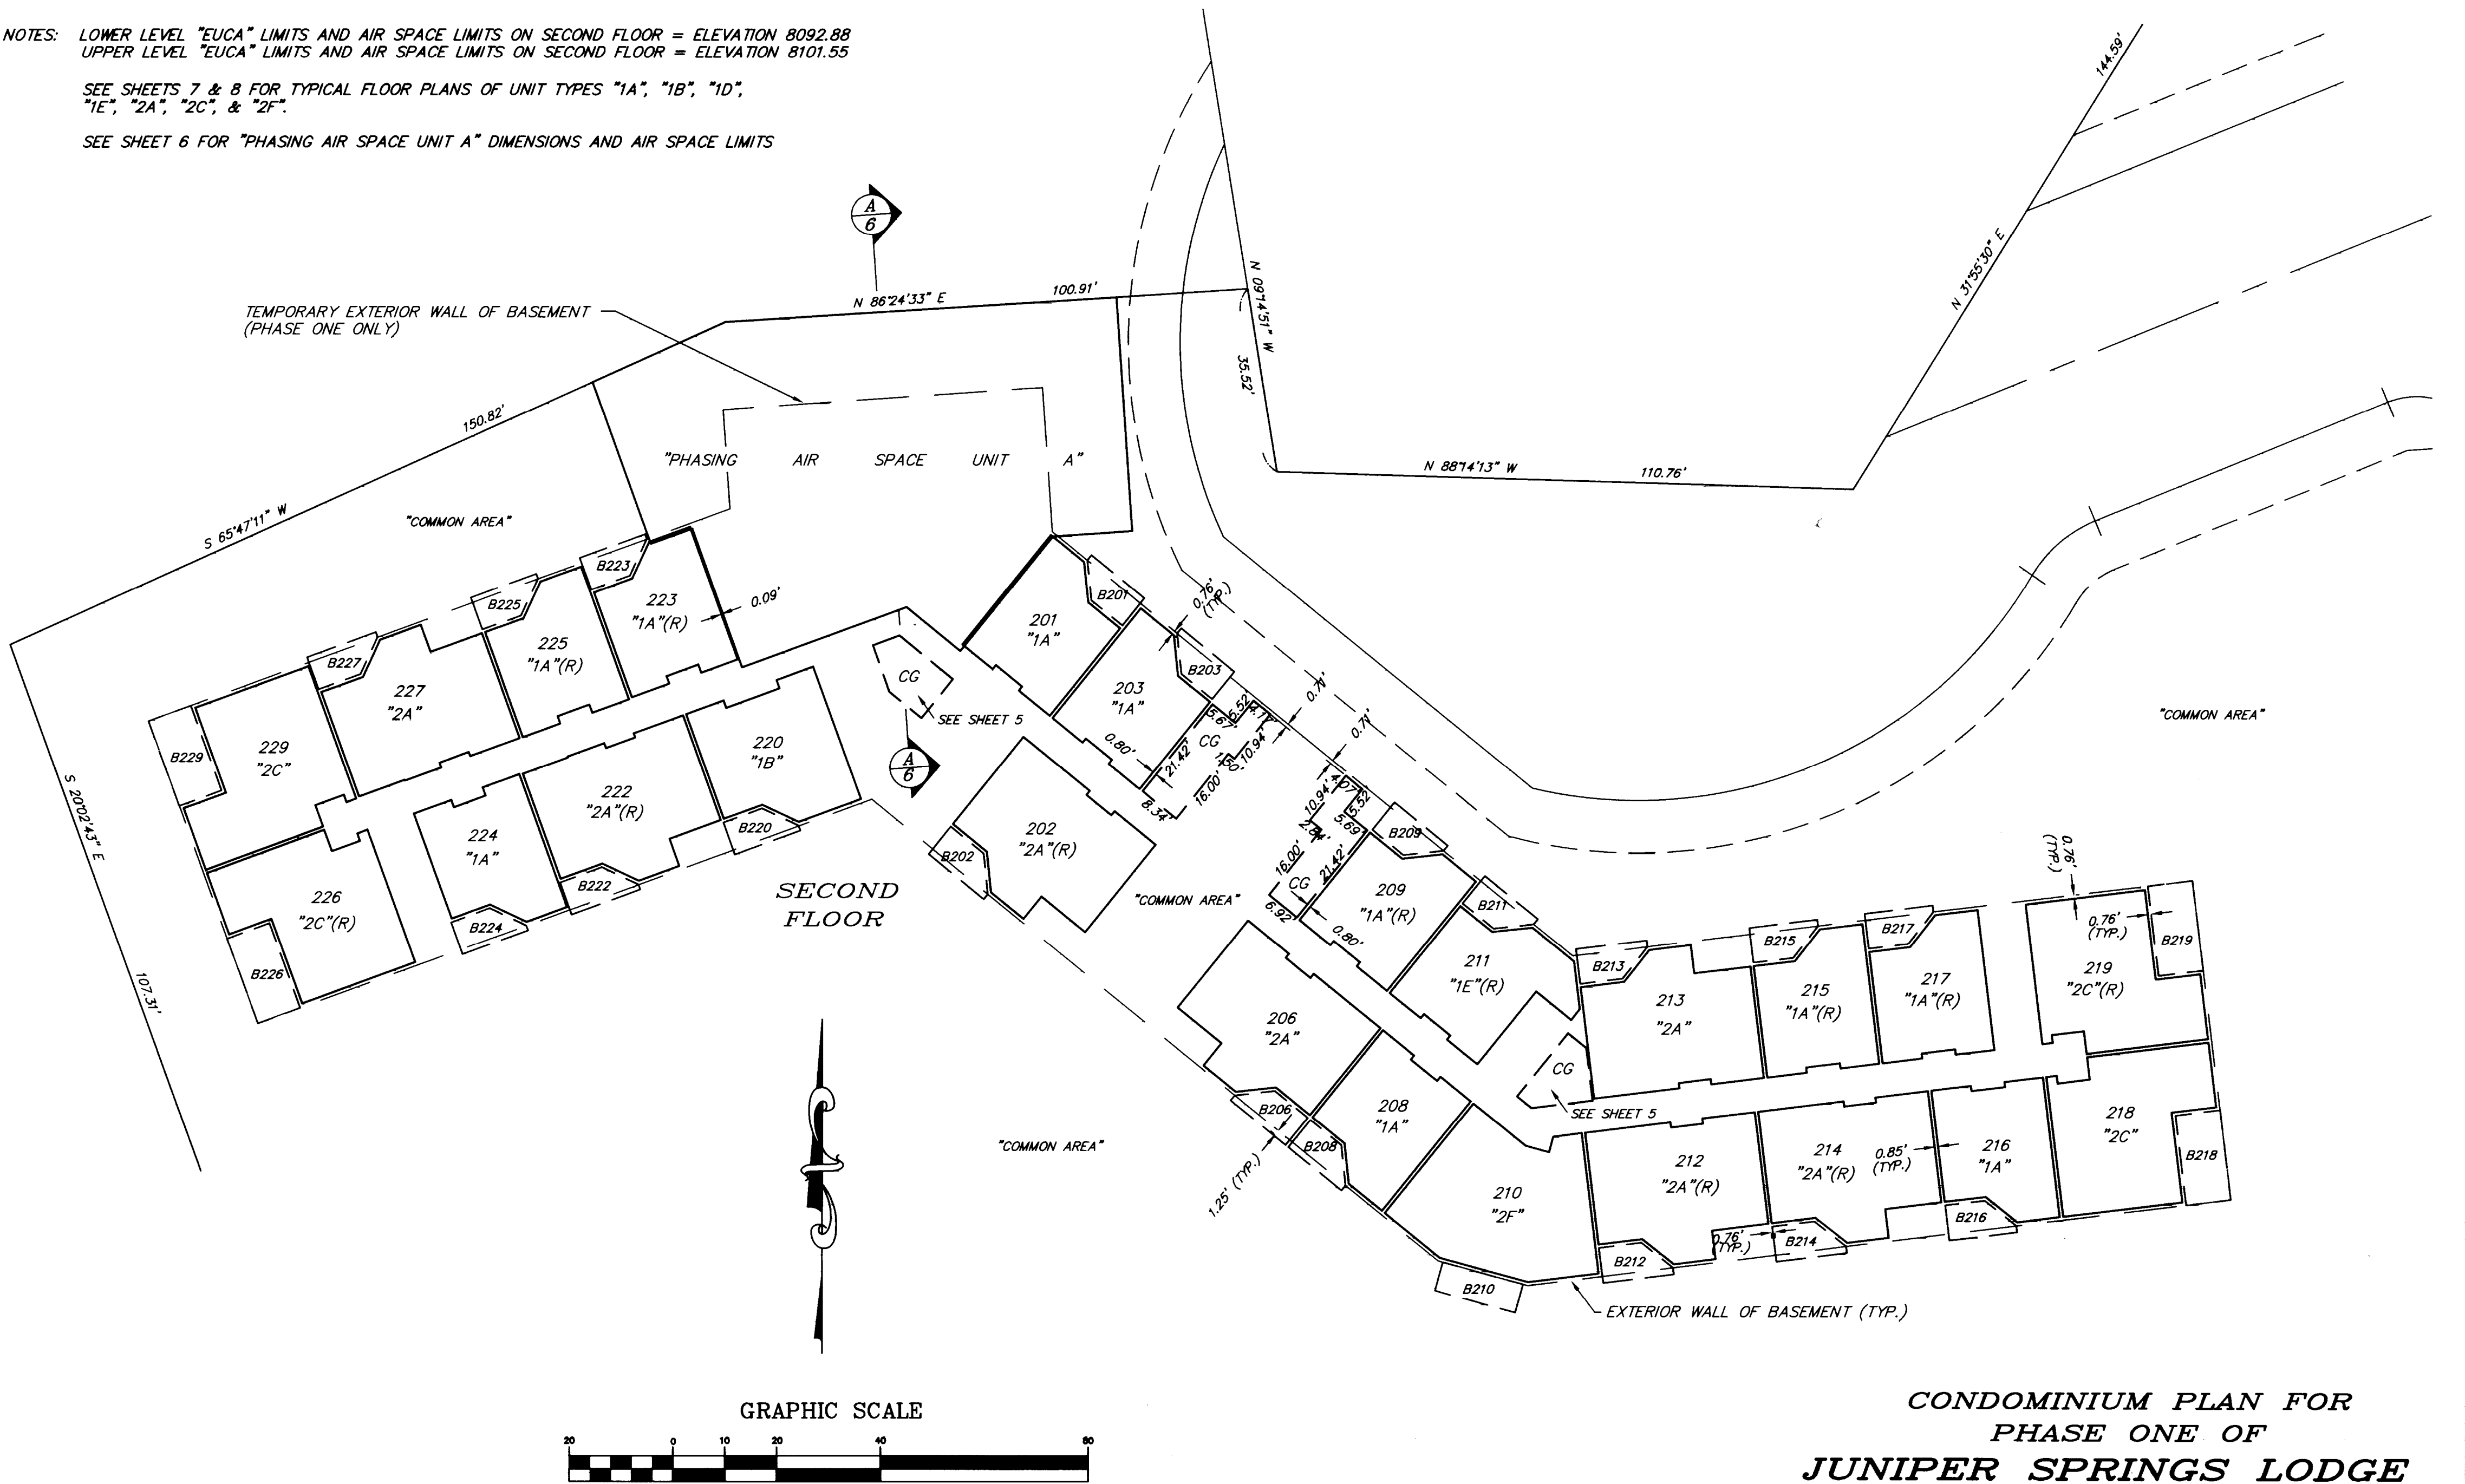

BENCHMARK: CHISELED "X" IN BOX 1 FOOT EAST OF TICKET OFFICE
NEAR CHAIR 15 & 24. ELEVATION = 8079.84

CONDOMINIUM PLAN FOR
PHASE ONE OF
JUNIPER SPRINGS LODGE

TOWN OF MAMMOTH LAKES, MONO COUNTY, CALIFORNIA
BEING A SUBDIVISION OF LOT 1, TRACT NO. 36 - 181,
PER BOOK 10 OF TRACT MAPS, PAGE 40.

2.30.125\4.1710.DWG
triad/holmes associates